


Schedule of Accommodation					
Type	No	Area		Total area	
		sq.m	sq.ft.	sq.m	sq.ft.
Apartment					
Type 1	4	83.00	878.13	252.00	2712.83
Type 2	4	86.70	717.86	266.80	2871.84
Type 3	3	87.00	721.19	201.00	2163.58
Type 3a	1	58.00	624.31	58.00	824.31
Type 4	4	81.00	656.80	244.00	2828.42
Type 5	4	59.00	635.08	238.00	2540.30
Type 6	4	58.00	624.31	232.00	2497.29
Type 7	4	80.37	848.82	241.48	2599.29
Type 8	8	59.50	840.48	478.00	5123.66
Type A	8	145.80	1570.47	729.50	7852.34
Type B	9	137.00	1474.87	1253.00	13272.01
Type C	8	193.30	2080.88	1848.40	18648.48
Type D	8	83.58	899.44	752.04	8094.86
Type E	2	89.40	747.02	138.80	1484.04
Type F	2	38.10	410.11	78.20	820.22
Type G	2	44.20	475.77	88.40	951.54
Type Gs	2	42.60	458.55	83.20	917.09
	75		6856.82		74000.01

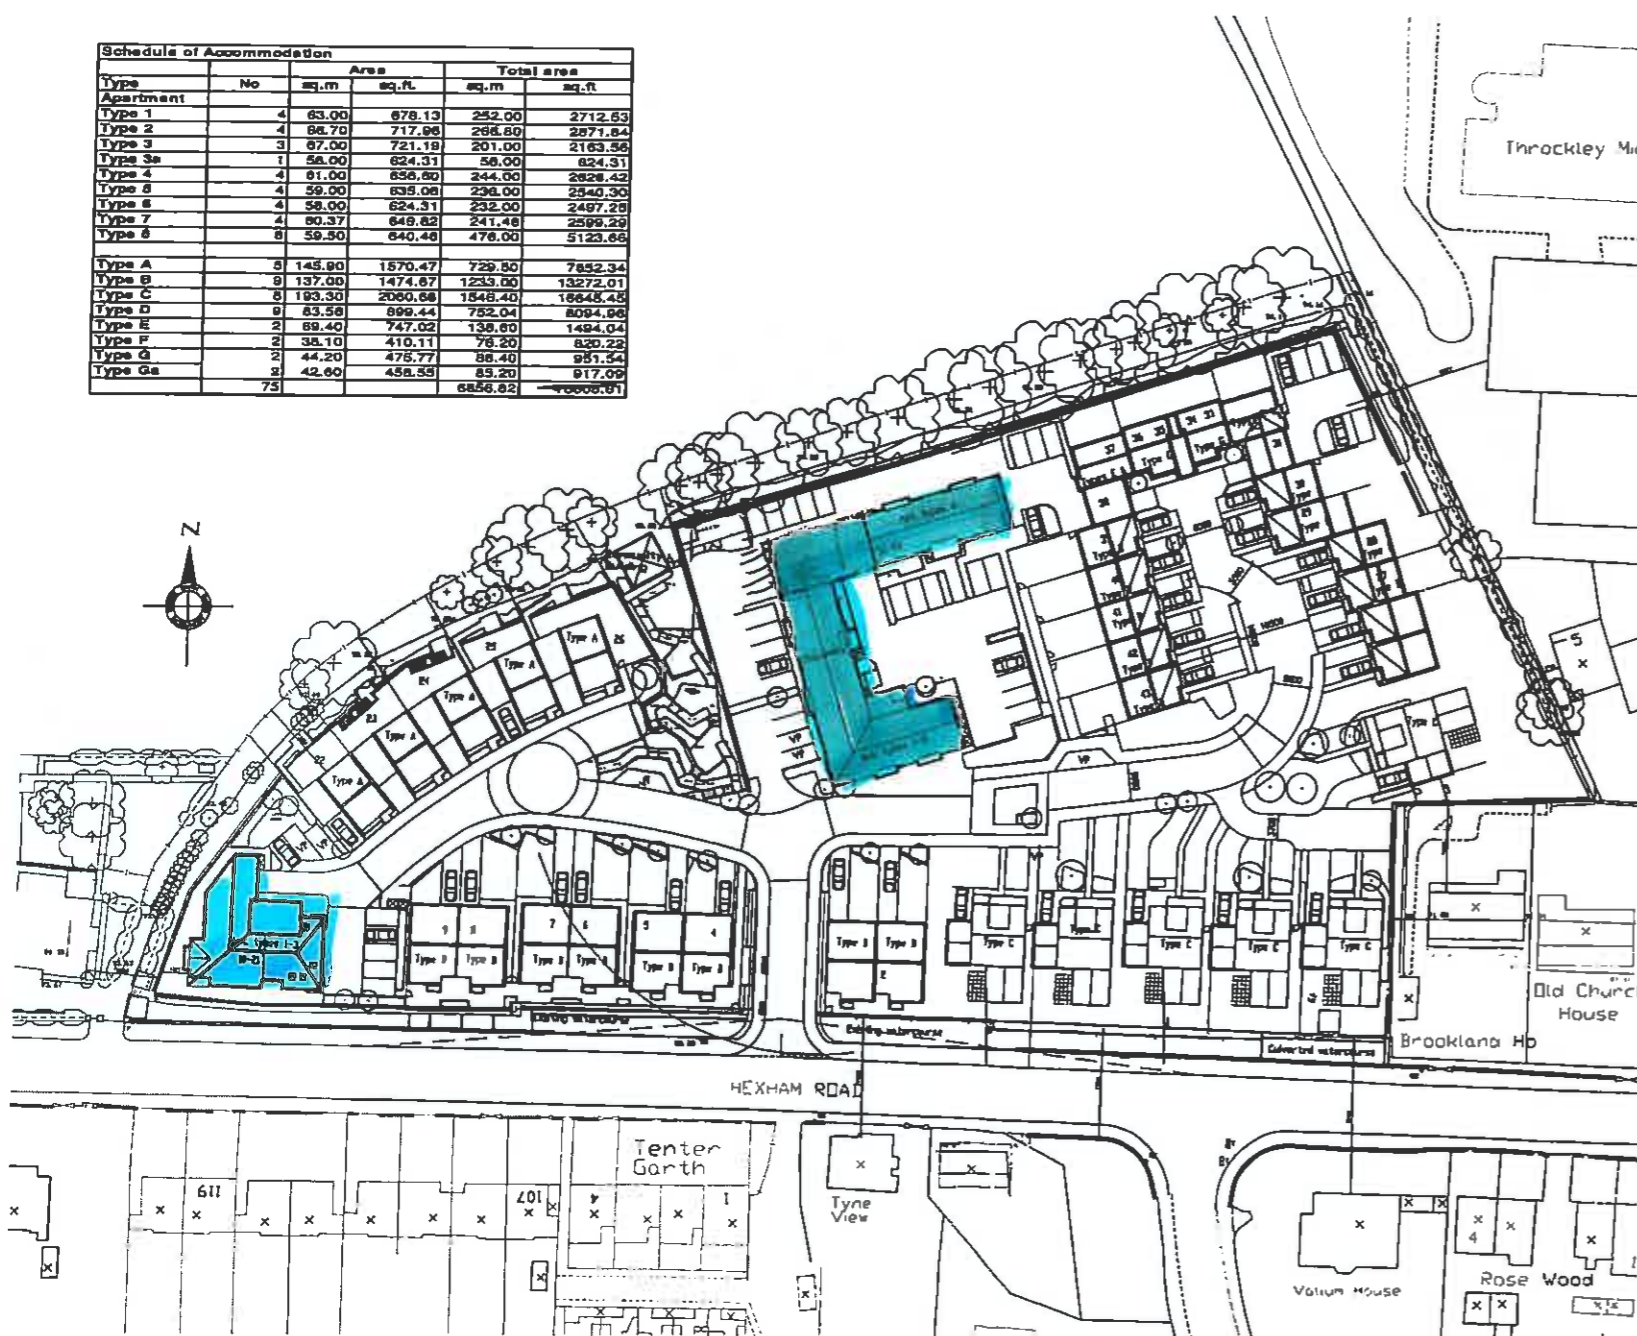

**NOTES**  
 Do not scale from this drawing. Only agreed dimensions are to be taken from this drawing.  
 Dimensions must verify all dimensions on the plans concerning any work or shop drawings.  
 Refer to any drawings before commencing work to the Architect. If this drawing contains the information below in any way the Architects are to be advised before the work is followed.  
 Work under the Construction (Design & Management) Regulations 1994 is not to start until a Health and Safety Plan has been produced.  
 This Drawing is Copyright and must not be reproduced without consent of Browne Smith Baker Architects.  
 Drawing Date: 17/09/08

**Rev. Description**

A	Revised PDS & courtyard revised	18/09/08
B	Rev 2, 14-15 revised to client comments	22/09/08
C	Throckley Levels revised to client comments	28/09/08
D	Approved type 2 Approved	17/10/08
E	Position of tank walls corrected	28/10/08
F	Service steps and VP's added	02/11/08
G	Landscaping added	18/11/08
H	Dimensions added	24/11/08
J	Layout Revised	12/02/09

**Browne Smith Baker**  
 Architects  
 11-13 Parkside Terrace  
 Newcastle upon Tyne NE2 1QG  
 Tel: 0161 910 1133  
 Fax: 0161 910 8777  
 E-mail: info@bsbarchitects.co.uk

**PROJECT**  
 Throckley Waterworks  
 for Esh Group

**DRAWING TITLE**  
 Site Layout  
 (ALTERNATIVE)

Scale @ A2	Drawn by
1:500	RE
Checked By	Date Drawn
	Dec 07
Checked By	Date Checked
Drawing No	Revision
07016/F/002	J

1875

1875

1875

1875